


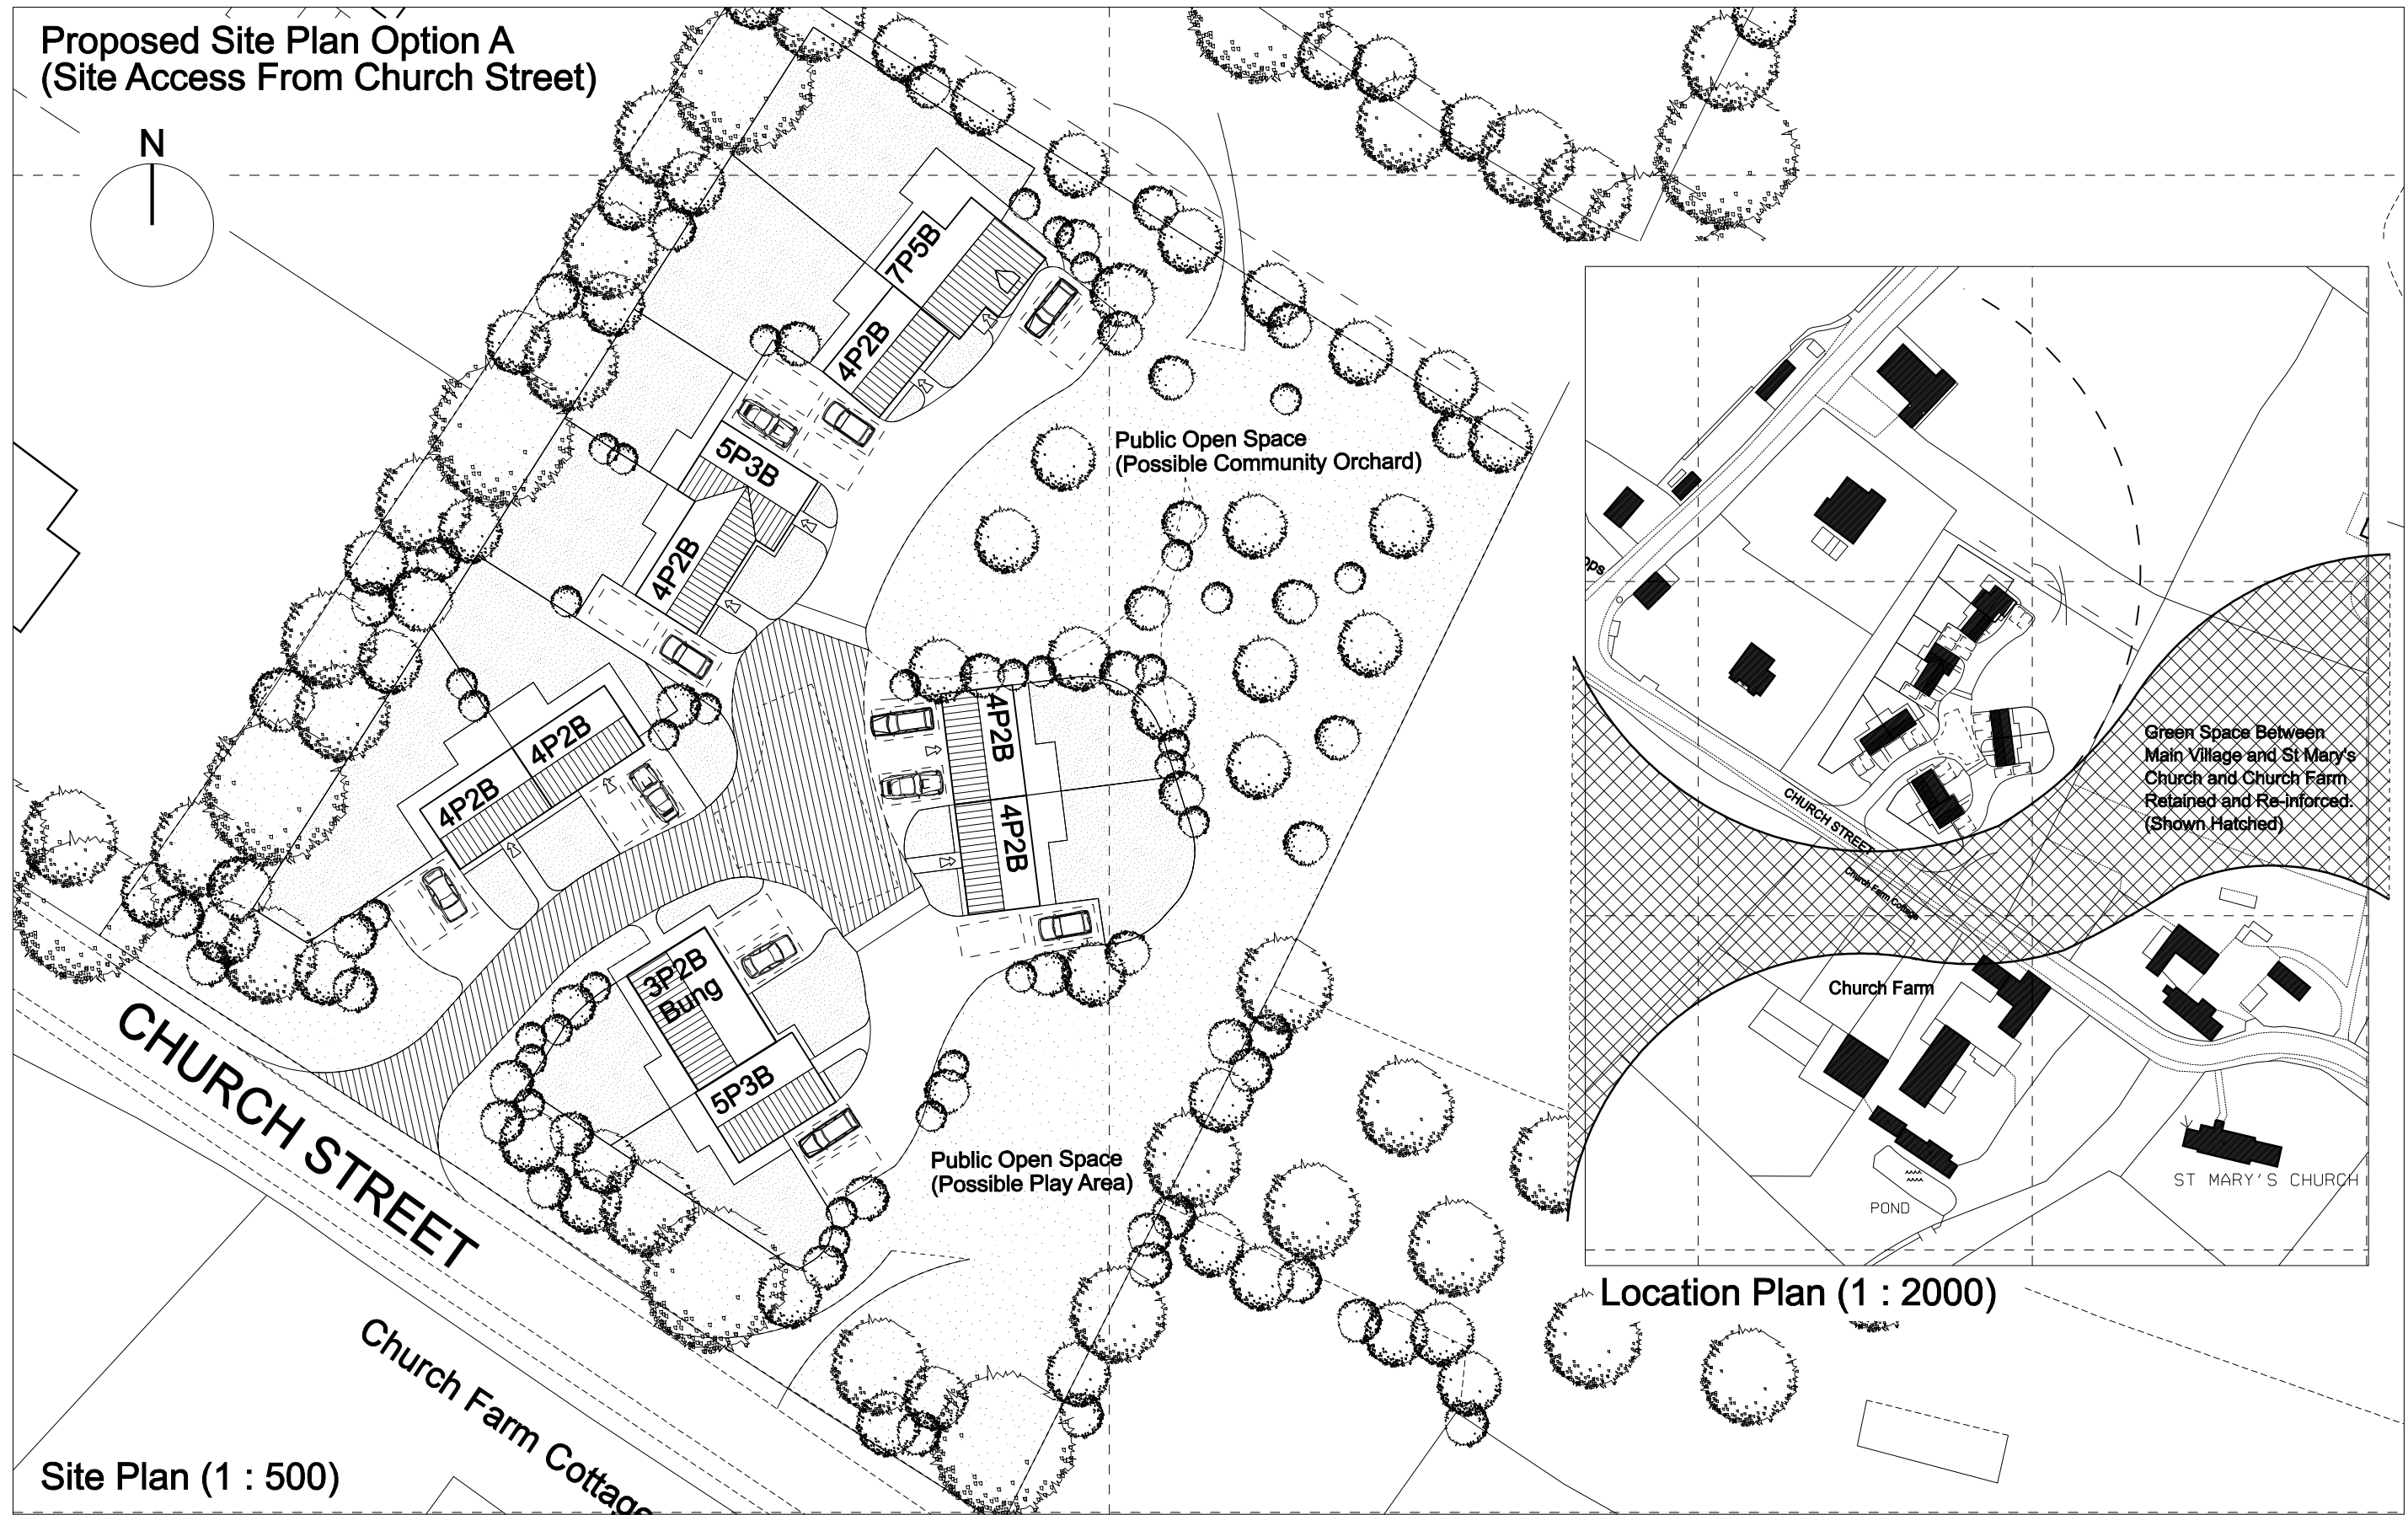

Revisions

Job Accent Nene Church Street, Great Eversden Drawing Proposed Site Plan (Option A)		Number 1015 / P / 10 Revision
Scales 1 : 500 & 1 : 2000	Drawn NDMG	Date February 2010