


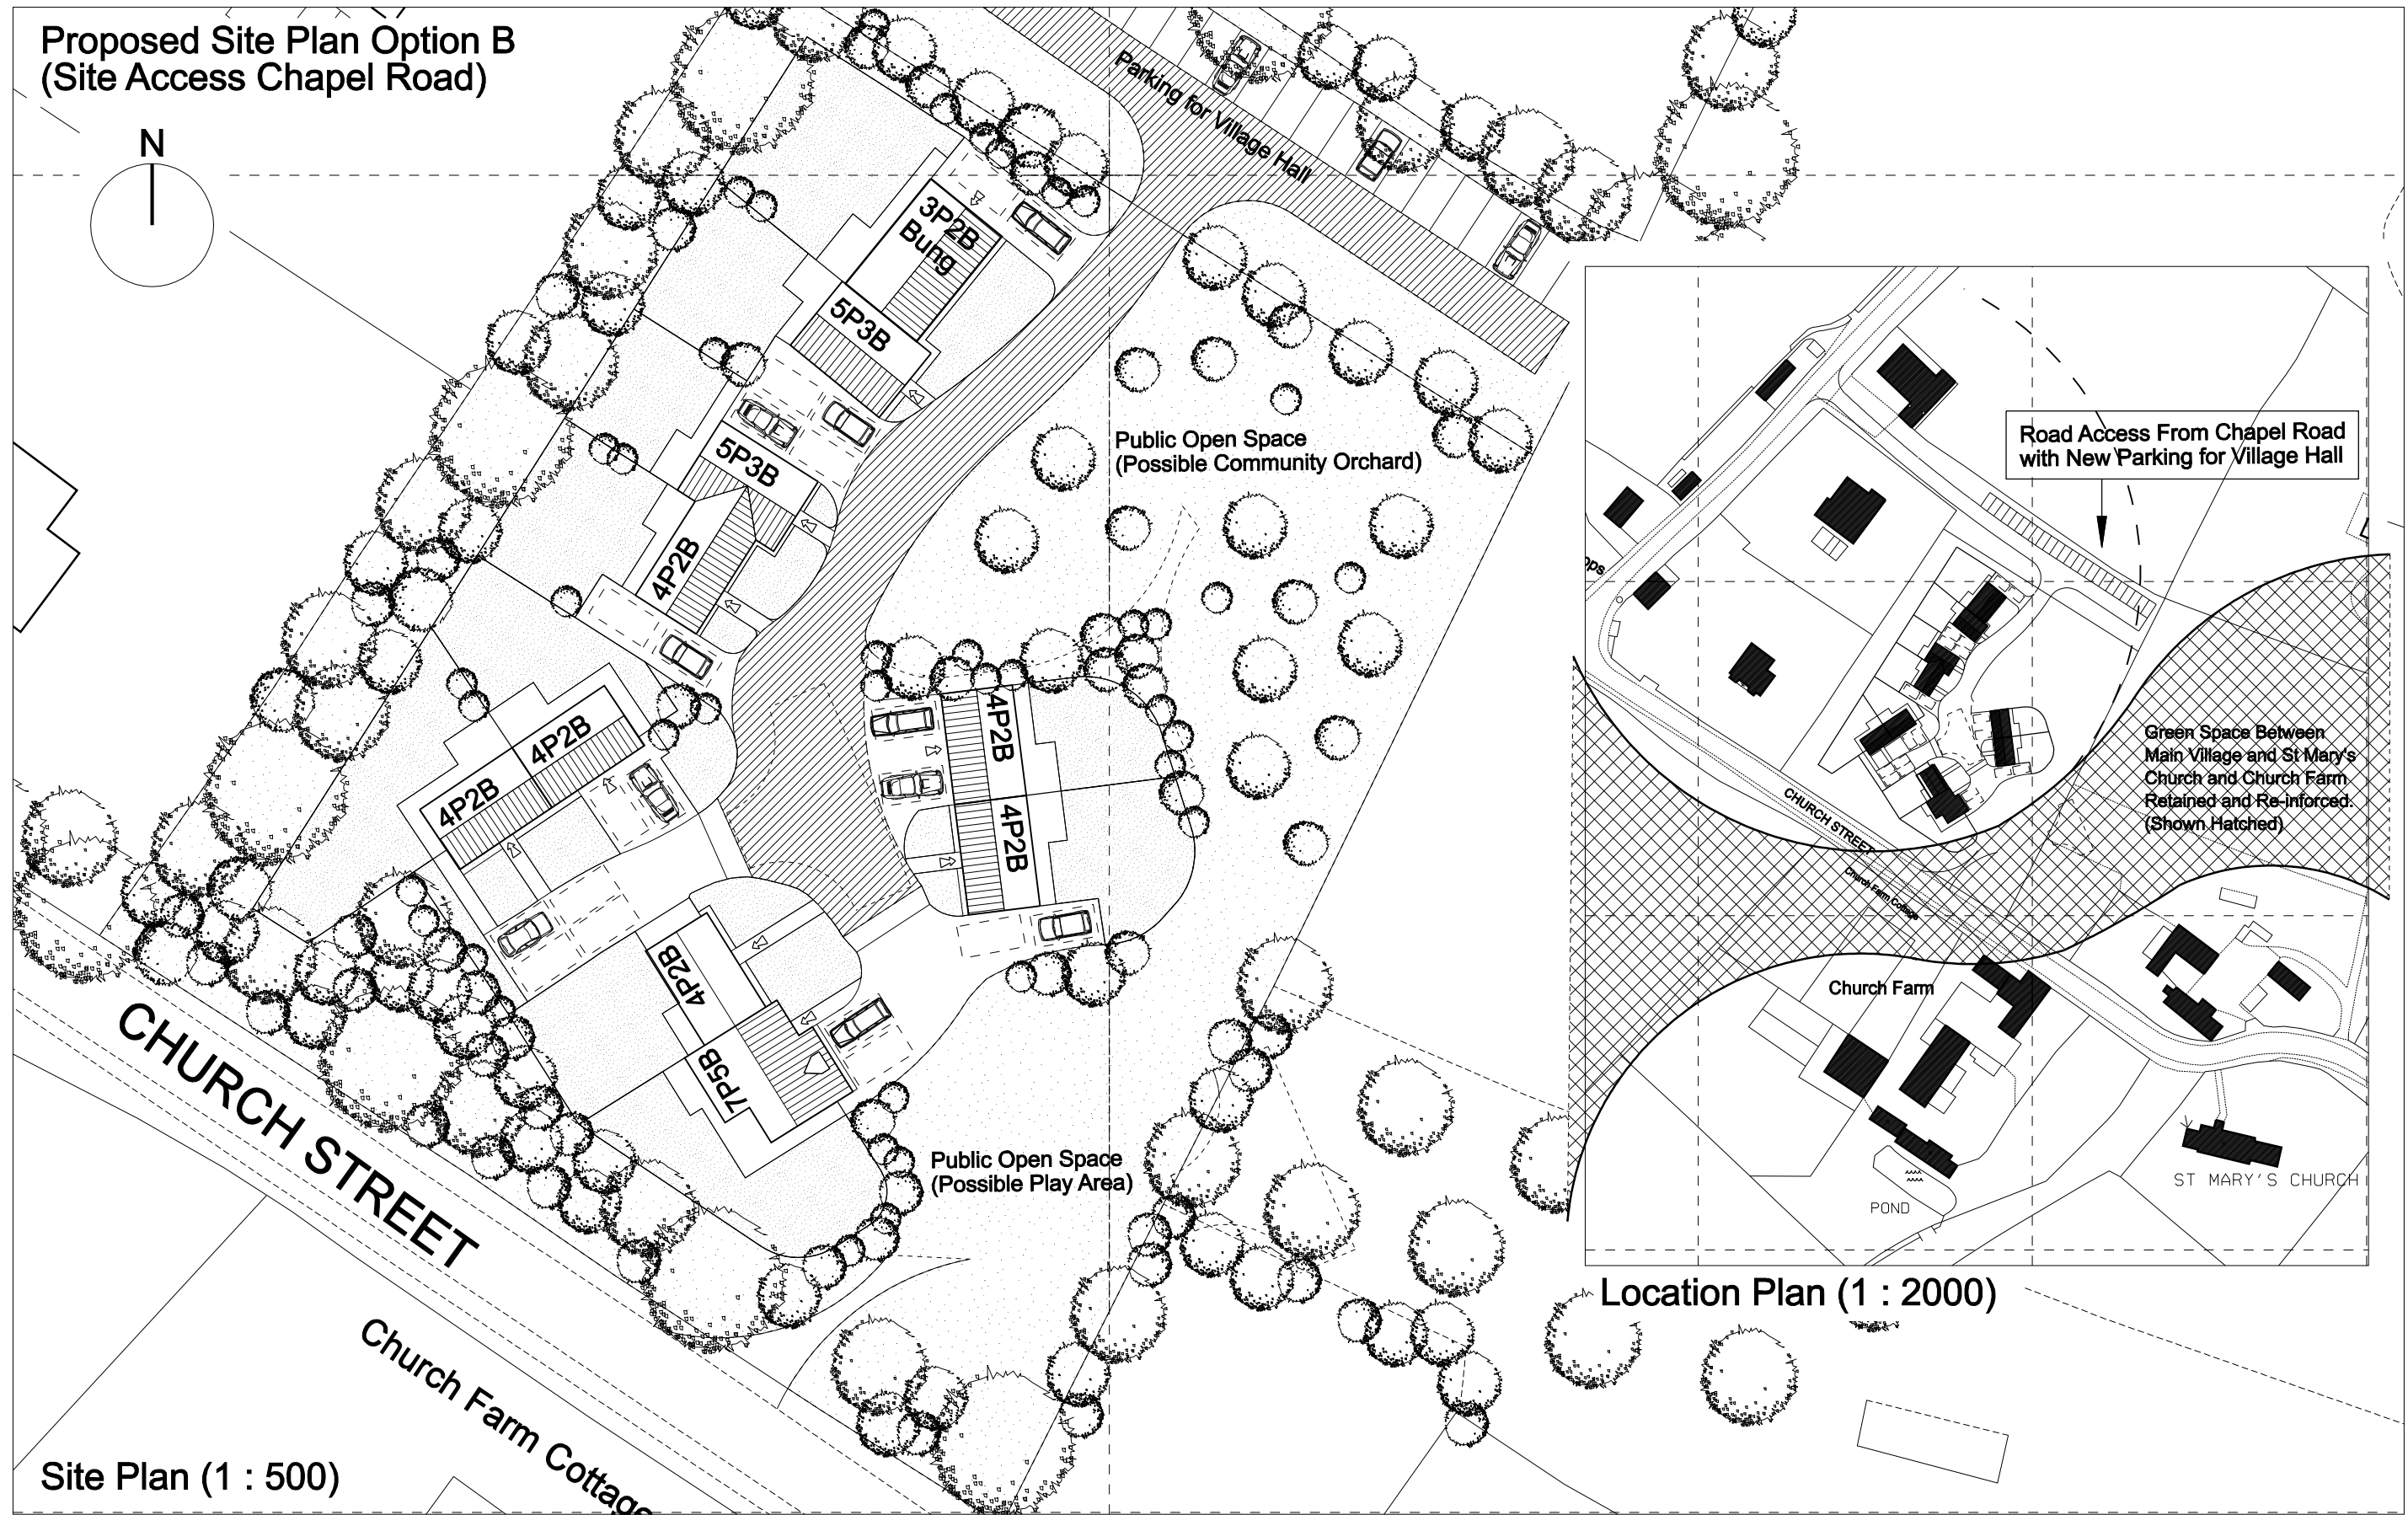

Revisions

Job	Accent Nene Church Street, Great Eversden		Number	1015 / P / 11	
Drawing	Proposed Site Plan (Option B)		Revision		
Scales	1 : 500 & 1 : 2000	Drawn	NDMG	Date	February 2010